


ISOMETRIC VIEW

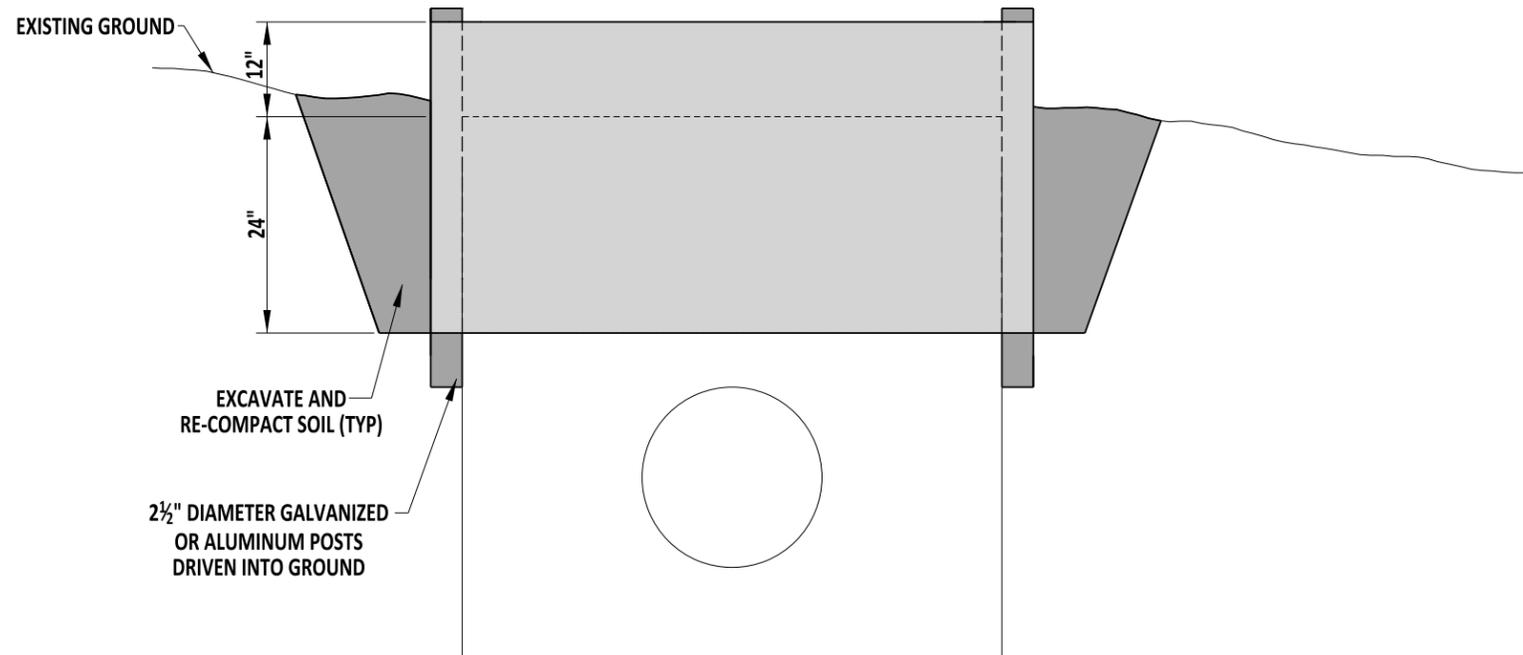

ELEVATION VIEW

NOTES:

- 1). COMPOST FILTER LOG IS PAID SEPARATELY FROM SEDIMENT CONTROL, DRAINAGE INLET.



Paul J. ...
ENGINEERING SUPPORT
RECOMMENDED
DATE 09/01/2020

INLET SEDIMENT CONTROL, DRAINAGE INLET

STANDARD NO. E-4 (2020) SHT. 1 OF 1

REVIEWED *Mike ...*
DEPUTY DIRECTOR - DESIGN
DATE 09/01/2020

APPROVED *Shrey ...*
CHIEF ENGINEER
DATE 09/01/2020